



more
open
more
green



The
drizzle
LIVE AMAZING @NARSINGI

just get drenched in it





Wake up to the drizzle of lush greenery, and a blue lake!

Glorious open spaces and Life by the lake front

A magnum opus in terms of its scenic beauty, "The Drizzle" has a captive lake alongside the massive open grounds dedicated to water side park development and an unimaginable life that spurs around it. It's a luxury unparalleled by the openness and greens that it offers for a distinguished lifestyle to thrive.

**The
drizzle**
LIVE AMAZING @NARSINGI

6

TOWERS

2

BHK

2.5

BHK

3

BHK

2

CLUB HOUSES

STRUCTURE

MIVAN STRUCTURE,
SHEAR WALL
TECHNOLOGY



Live by the waterfront

where
**massive
open scapes**
define the new

3+
acres of
**openness &
greenery** ●●

The grand experience of entrance plaza invites you to live your dreams within.



The
drizzle
LIVE AMAZING @NARSINGI



Two Clubhouses
and massive open areas &
amenities to enjoy 💧💧

The drizzle
LIVE AMAZING @NARSINGI

Double Height Entry Lobby
Banquet Hall
Mini Banquet
Gym
Outdoor Gym
Smoke Zone
Yoga
Indoor Games
Air Hockey
Billiards
Chess
Games
Party Lawn
BBQ
Group Learning Activity Room
Changing Rooms
Lockers
Swimming Pool
Kids Pool
Pool Deck
Open Showers
Creche
Squash Court Below
Clinic and Pharmacy
Boutique Store
2 Preview Theatres
Salon
Spa
Aroma Garden
Cards Room
Conference
Kitty Area/Toddler Space
Gaming Zone
VR Gaming/Play station
Co-Working Space
Guest Rooms
Service Area
Association Office

Lawns
Connecting Pathways
Tennis Court
Multiple Badminton Courts
Volleyball Court
Cricket Pitch
Children's Play Area (Sand Bed)
Basketball Court
Pets Park
Grid Planting with Seating Plaza
Gazebo
Mini Golf Court
Football Court




Legend

- 1. Main entrance and exit
- 2. Entrance paving pattern
- 3. Fire driveway
- 5. Party lawn
- 7. Free standing sculpture
- 8. Cycle track
- 9. Skating rink
- 14. Fitness station
- 15. EPDM children's play area
- 19. Amphitheater with stage
- 20. Seating under pergola
- 23. Buffer zone entrance plaza with staircase and ramp
- 24. Water park with bridge
- 25. Water body with feature wall
- 26. Block entrance paving
- 27. Avenue planting
- 28. Planter wall
- 29. Planter box
- 30. Open area seating plaza
- 31. Stepping stone
- 33. Rock climbing wall
- 34. Elder seating deck
- 35. Clubhouse entrance
- 36. School bus pickup area
- 37. Football court (A)
- 38. Main entrance water body
- 39. Entrance plaza covered structure

Private Greenscapes

- 4. Lawn
- 6. Connecting pathway
- 10. Tennis court
- 11. Badminton court
- 12. Volleyball court
- 13. Cricket pitch
- 16. Children's play area (sand bed)
- 17. Basketball court
- 18. Pets park
- 21. Grid planting with seating plaza
- 22. Gazebo
- 32. Mini golf court
- 37. Football court (B)

Abutting the Lake

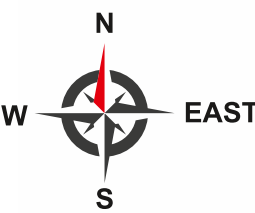

The drizzle
LIVE AMAZING @NARSINGI



TOWER



The
drizzle
LIVE AMAZING @NARSINGI





TOWER

B



The
drizzle
LIVE AMAZING @NARSINGI





TOWER




The
drizzle
LIVE AMAZING @NARSINGI





life comes alive with a plethora of unlimited activity scapes to indulge in.

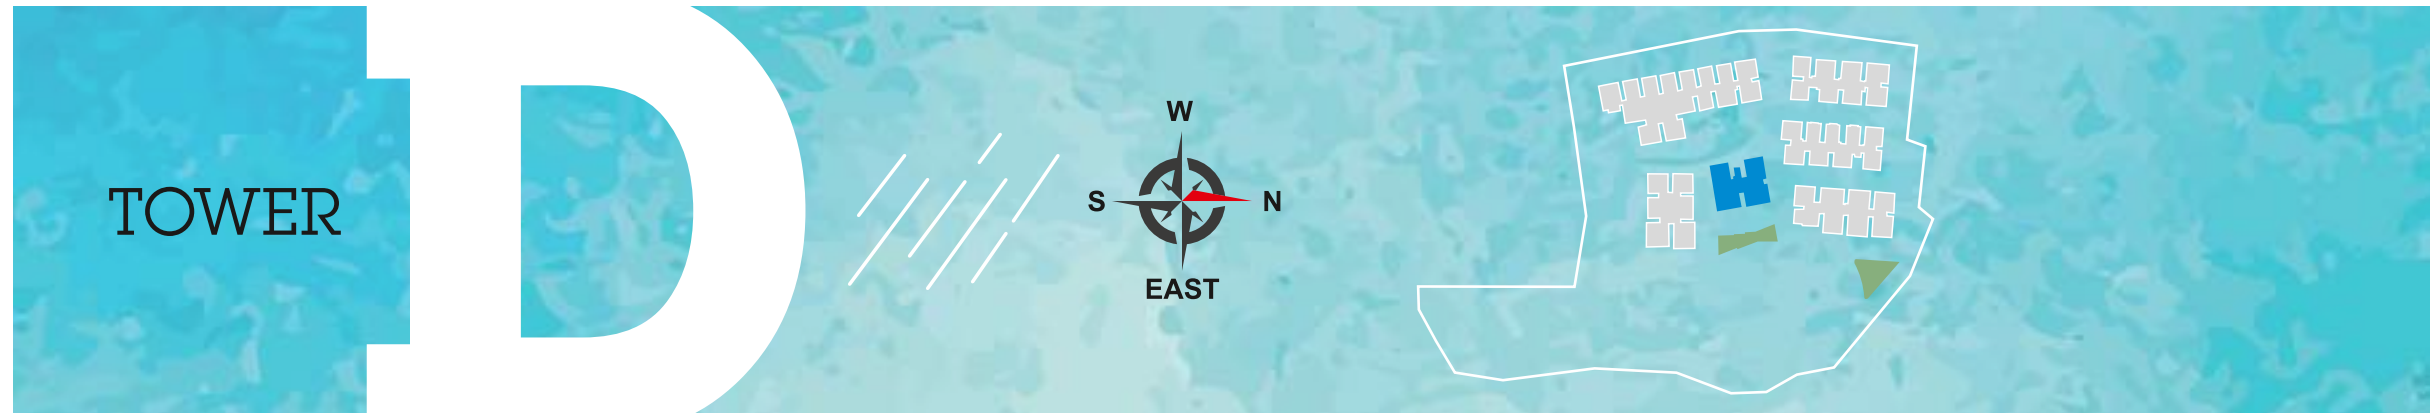

The
drizzle
LIVE AMAZING @NARSINGI



TOWER



The
drizzle
LIVE AMAZING @NARSINGI





Location

(Not to scale)



1

Minute
Malls & Multiplex
Parks & Recreation
Facilities

2

Minute
ORR Narsingi Exit
Upcoming Metro
Engg. Colleges

5

Minute
International Schools
Diversity SEZ
Hospitals

7

Minute
Financial District
Kokapet

10

Minute
Gachibowli
Bio Diversity Jn

15

Minute
HITECH City
Metro Station



A location

that can't get
better than this

**The
drizzle**

LIVE AMAZING @NARSINGI

SPECIFICATIONS



STRUCTURE

- R.C.C. framed structure to withstand wind & seismic loads.
- R.C.C. shear wall structure to withstand wind & seismic loads.
- Concrete blocks for non-structural members.

PAINTING

- Internal: 2 coats of emulsion paint over putty finished surface/ primer coat.
- External: Texture finish and weatherproof emulsion paint or any other finish as per the architect's design.

FLOORING

- Living, drawing, dining, all bedrooms & kitchen.
- 800mm X 800mm size double charged vitrified tiles.
- Bathrooms: Acid-resistant, anti-skid ceramic tiles.
- All Balconies: Ceramic tiles.
- Corridors: Vitrified tiles.

KITCHEN

- Provision for municipal & borewell water connection.
- Provision for water purifier.
- Provision for chimney.
- Provision for dishwasher.

UTILITY

- Provision for washing machine.
- Glazed ceramic tiles dado up to 3ft height.

BATHROOMS

- Wash basins, EWC, concealed system, single lever CP fittings of reputed brands.
- Provision for fixing geysers.
- Glazed ceramic tile dado up to 7ft height.

DOORS

- Main Door: Manufactured Teak wood frame with flush shutter of melamine matt polish, fixed with reputed make hardware.
- Internal Door: Manufactured hardwood door frames & laminated shutters, fixed with hardware of reputed brand.
- French Doors: UPVC sliding door of glazed unit of 3 track frame with provision for mosquito mesh.

WINDOWS

- UPVC window of glazed unit as per the architect's design.

ELECTRICAL

- Concealed internal wiring with fire retardant.
- PVC insulated copper wires for all points.
- Modular type switches and sockets.
- Light/Fan points in every room as per architect's design.
- Power points in kitchen for dishwasher/grinders/mixers/cooking range/exhaust chimney/ microwave etc. and in wash area for washing machine as per the architect's design.
- Exhaust fan provision in toilets.
- Electrical provision in all bedrooms for split air-conditioners.
- No provision for window air-conditioners.
- Separate metering for each unit for normal supply and DG supply.
- Earthing for every unit as per standards.
- 3 phase power connection of required load for each unit depending on size of apartment.
- Copper piping for A/C's will be charged extra as per actuals.

TELECOM/ INTERNET/ CABLE TV

- Telephone point in living room.
- Intercom facility in all flats.
- Provision for cable connection in drawing room, living room & all bedrooms.
- Provision for internet connection in living room.

LIFTS (Passenger & Service)

- Reputed make automatic lifts.

GENERATOR

- 100% DG set back up with acoustics enclosure and AMF.

FIRE SAFETY & GAS

- Supply of piped gas, subject to feasibility in all flats.
- Fire safety features as per fire department norms & regulations.

WTP & STP

- Sewage Treatment Plant as per norms provided inside the project. Part of the treated sewage water will be used for the landscaping and flushing purpose.
- Treated water made available through an exclusive water softening and purification plant.

SECURITY/BMS

- Solar powered security fence for total compound wall.
- 24/7 security guards.
- Surveillance cameras at the main security and entrance of each block & Clubhouse to monitor.



Narsingi - Langar Houz Road,
Beside KVMR Function Hall,
Narsingi, Hyderabad,
Telangana-500 075
www.anandahomes.co.in

The 9th, Plot 131 & 132,
4th Floor, Prashanthi Hills,
Khajaguda - Nanakramguda Road,
Hyderabad, Telangana-500 075
www.prosperlifespaces.com

Hitha Designs (+ 91-40-2330 6819) www.hitha.com

99237 11 444 / 99237 22 444
www.thedrizzle.in



The
drizzle
LIVE AMAZING @NARSINGI

NOTE: This brochure is only a conceptual presentation of the project and not a legal offering. The promoters reserve the right to alter and make changes in plans, floors, specifications, elevations and any other detail as deemed fit. All renderings presented are an idea representation only. All dimensions are subject to construction variations.

